


EXISTING FLOOR PLAN

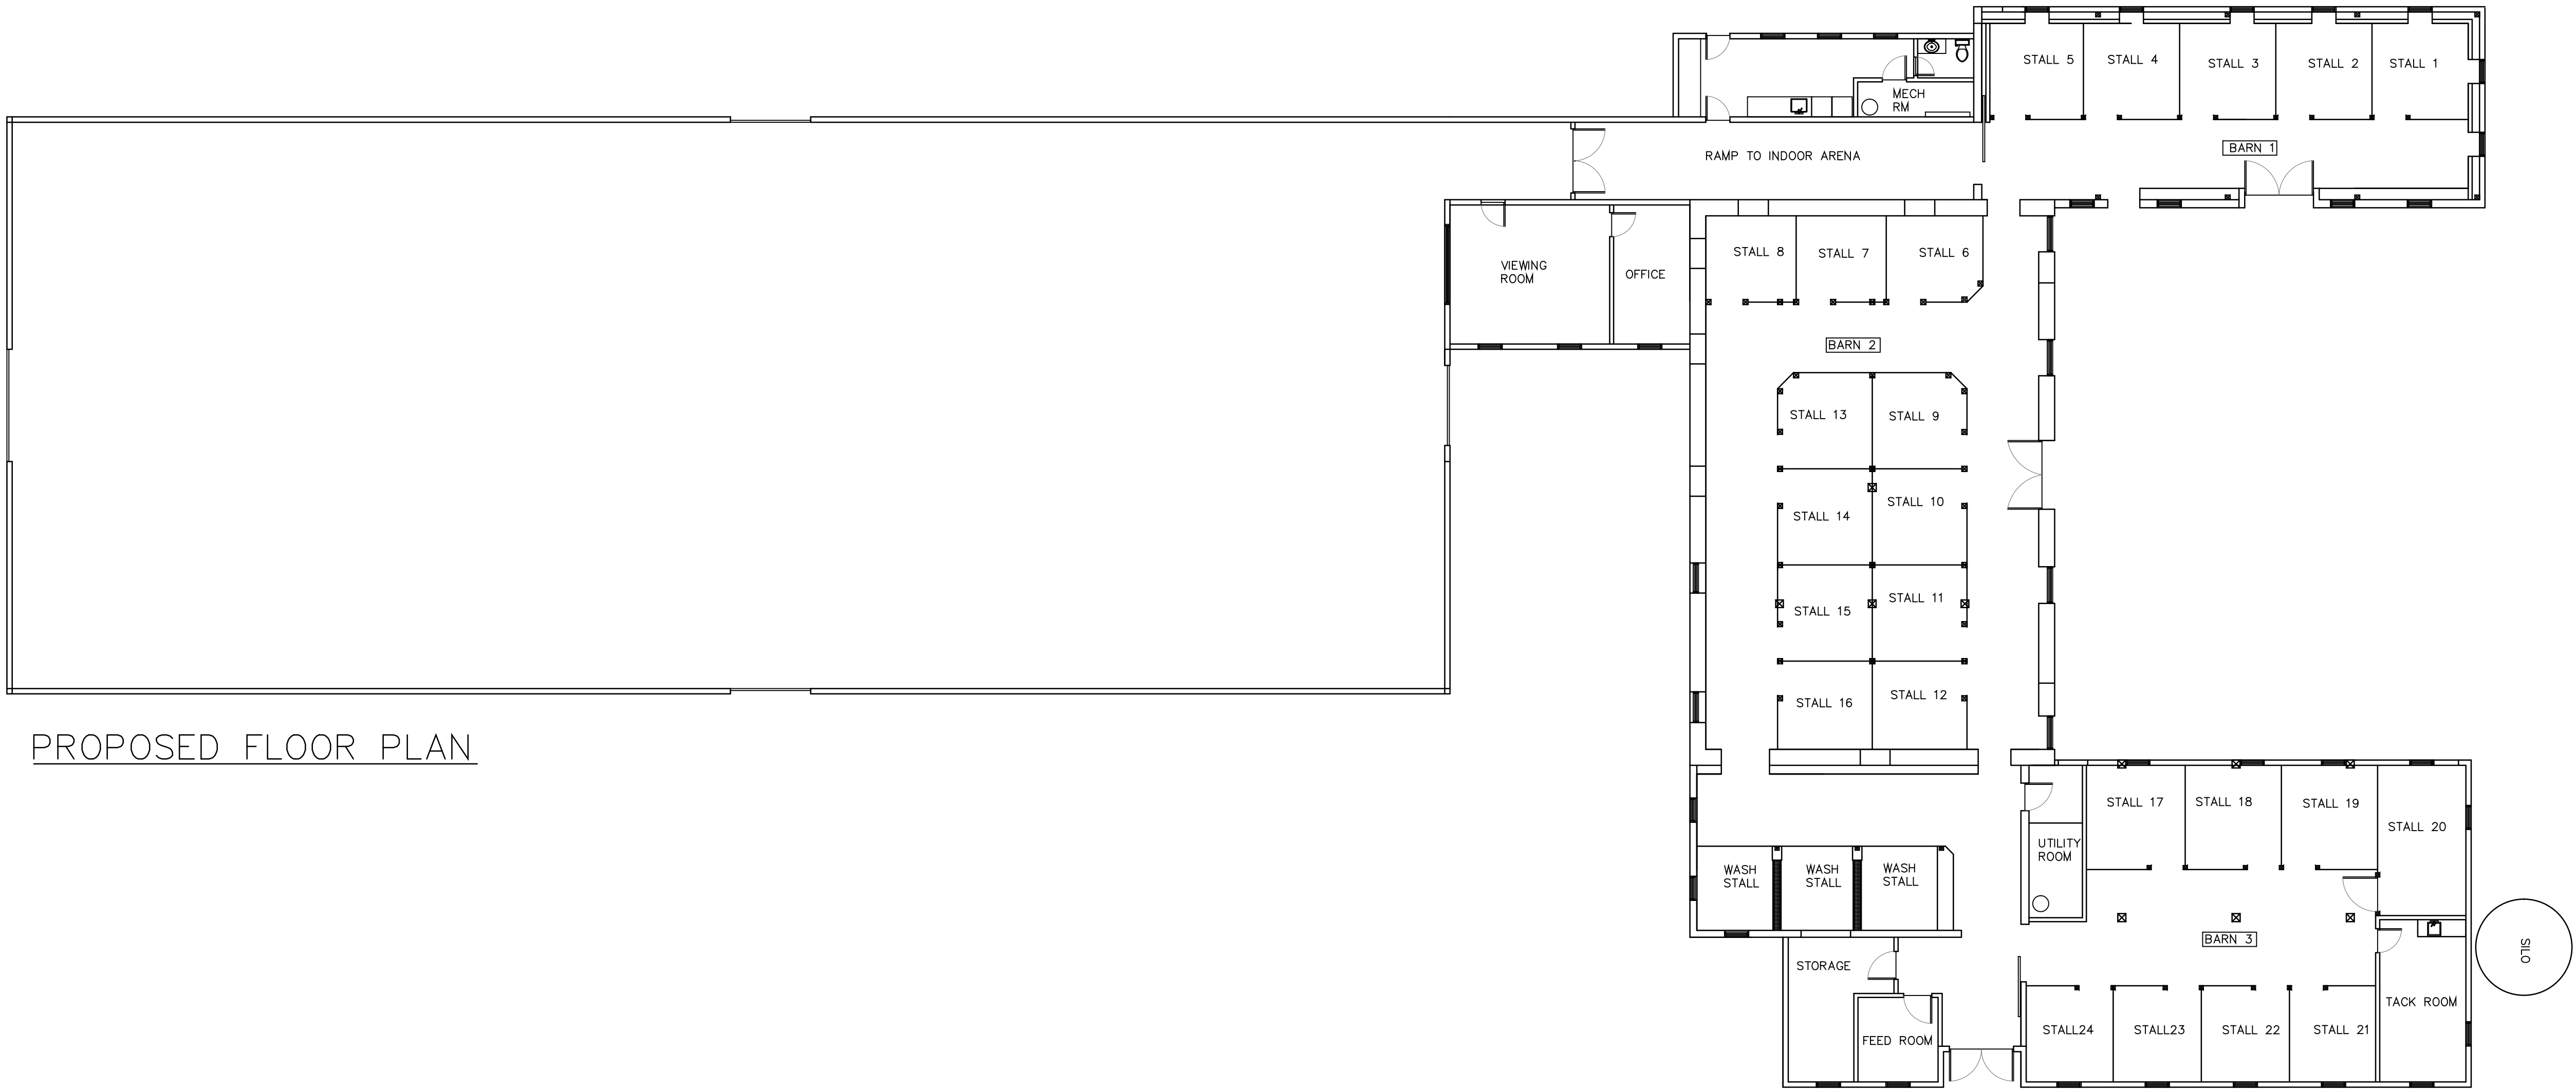

PROPOSED FLOOR PLAN

COPYRIGHT RESERVED

THE CONTRACTOR SHALL VERIFY AND BE RESPONSIBLE FOR ALL DIMENSIONS. DO NOT SCALE THE DRAWINGS — ANY OMISSIONS SHALL BE REPORTED TO STONEWOOD CONSTRUCTION MANAGEMENT WITHOUT DELAY.

THE COPYRIGHTS TO ALL DESIGN AND DRAWINGS ARE THE PROPERTY OF STONEWOOD CONSTRUCTION MANAGEMENT. REPRODUCTIONS OR USE FOR ANY PURPOSE OTHER THAN THAT AUTHORIZED BY STONEWOOD CONSTRUCTION MANAGEMENT IS FORBIDDEN.

DRAWINGS SHALL NOT BE USED FOR CONSTRUCTION UNLESS STAMPED BY A PROFESSIONAL ENGINEER. CONSTRUCTION MUST COMPLY WITH THE CONDITIONS OF THE GENERAL REVIEW CERTIFICATE.

NOTES:

NO.	DATE:	REVISIONS:



8056 Yonge St. P.O. Box 7001 Innisfil, ON L9S 1A8 705-792-8372

CLIENT NAME: STONEWOOD EQUESTRIAN PICKERING, ON		
PROJECT: BARN RENOVATION		
DRAWING: EXISTING LAYOUT		
SCALE: N.T.S.	DATED CREATED JAN 9-12	PAGE: