


EXISTING 2ND FLOOR PLAN:

SCALE: $\frac{1}{8}" = 1'-0"$

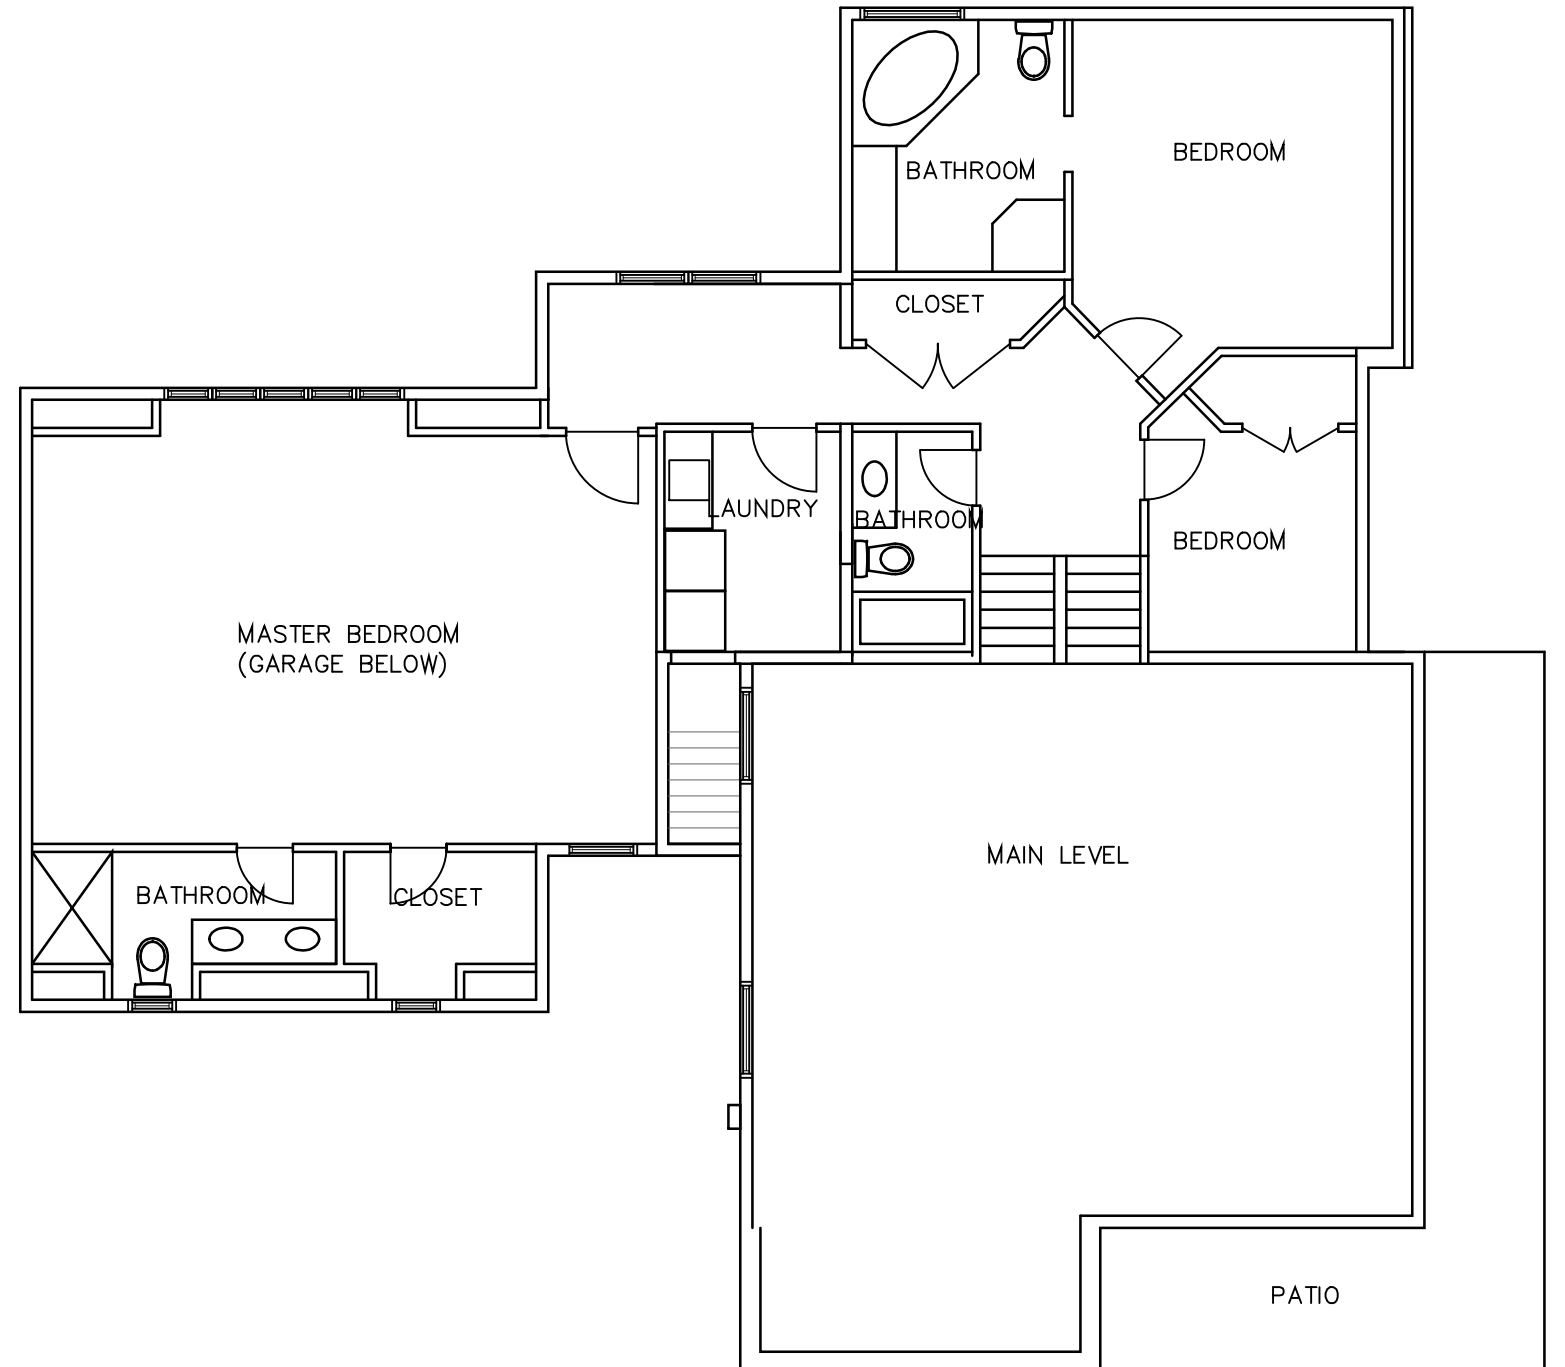

PROPOSED 2ND FLOOR PLAN:

SCALE: $\frac{1}{8}" = 1'-0"$

COPYRIGHT RESERVED

THE CONTRACTOR SHALL VERIFY AND BE RESPONSIBLE FOR ALL DIMENSIONS. DO NOT SCALE THE DRAWINGS -- ANY OMISSIONS SHALL BE REPORTED TO STONEWOOD CONSTRUCTION MANAGEMENT WITHOUT DELAY.

THE COPYRIGHTS TO ALL DESIGN AND DRAWINGS ARE THE PROPERTY OF STONEWOOD CONSTRUCTION MANAGEMENT. REPRODUCTIONS OR USE FOR ANY PURPOSE OTHER THAN THAT AUTHORIZED BY STONEWOOD CONSTRUCTION MANAGEMENT IS FORBIDDEN.

DRAWINGS SHALL NOT BE USED FOR CONSTRUCTION UNLESS STAMPED BY A PROFESSIONAL ENGINEER. CONSTRUCTION MUST COMPLY WITH THE CONDITIONS OF THE GENERAL REVIEW CERTIFICATE.



3056 Yonge St. P.O. Box 7001 Innisfil, ON L9S 1A8 705-792-8372

CLIENT:
MOUTN NEMO HOUSE
MILTON, ON

PROJECT: GARAGE/2ND FLOOR ADDITION

DRAWING: FLOOR PLAN

SCALE: N.T.S.

DATE: june 23-11

DRAWN BY: SS

PAGE: